

SIDE ELEVATION (TO EACH OTHER)

REAR ELEVATION (PLOT 1 - 99A)

FRONT ELEVATION PLOT 1 (SPLAY BOW)

PLOT 2

EXTERNAL MATERIALS

WALLS
Hanson Clumber Red facing bricks with 3 course brick copials to gables. Reconstituted stone heads and cills to front elevations only as shown. Brick soldier arches to rear and side openings.

ROOF


Maley Marquess (or similar) interlocking slate, colour Slate Grey

DOORS AND WINDOWS

All external door and window frames to be PVCu in Ivory finish. Roller garage doors to have powdercoat finish in Standard RAL colour to be selected prior to fixing.

SKINN/AKER GOODS, FASCIAS AND SOIL PIPES

Black PVCu rainwater pipes and soil pipes. Gutter to be 100mm half round profile on fascia brackets. Fascias to be in light oak PVCu

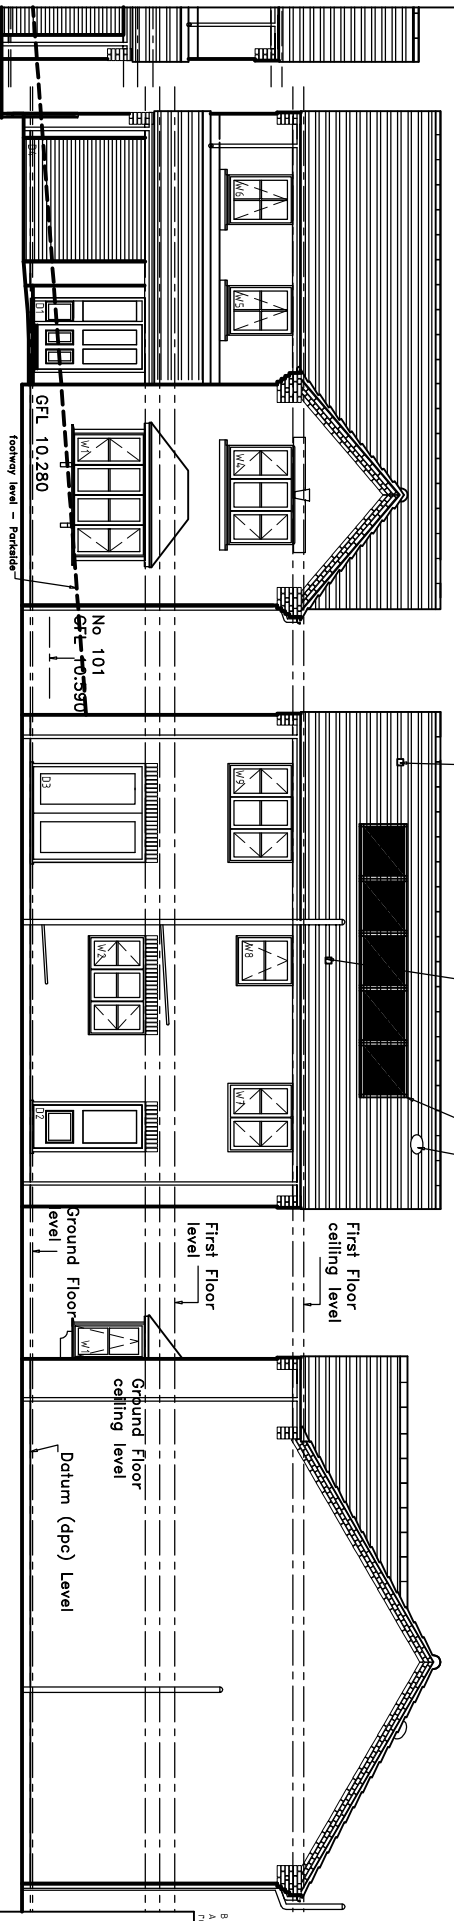

FRONT ELEVATION PLOT 2 - 99B (SQUARE BOW)

REAR ELEVATION (PLOT 2 - 99B)

SIDE ELEVATION (TO SITE BOUNDARIES)

B 28/19/16. Floor levels shown relative to adjacent buildings
A 07/20/16. Garage door height raised up to soffit level
C 07/20/16. Gable height raised up to soffit level

KIRK HALLAM HOMES
Langley Park, North Street, Langley Hill
Notttinghamshire NG9 4BS
Tel: 01773 53200 Fax: 01773 53100
www.kirkhallamhomes.co.uk

Site
Land adjoining 99 Brook
Street Heage DE56 2AG

Drawing
Proposed 2 detached dwellings
Elevations

scale	NTS	date	Sept/ember 2014
drawing no	1/21/BR/2	drawn by	MH
sheet size	A1	revision	

Our policy is one of continuous development of designs and specifications and we reserve the right to improve or change the design and specification accordingly. Please note there may be variations in certain features on specific plots